





PROFILE



SUN DECK

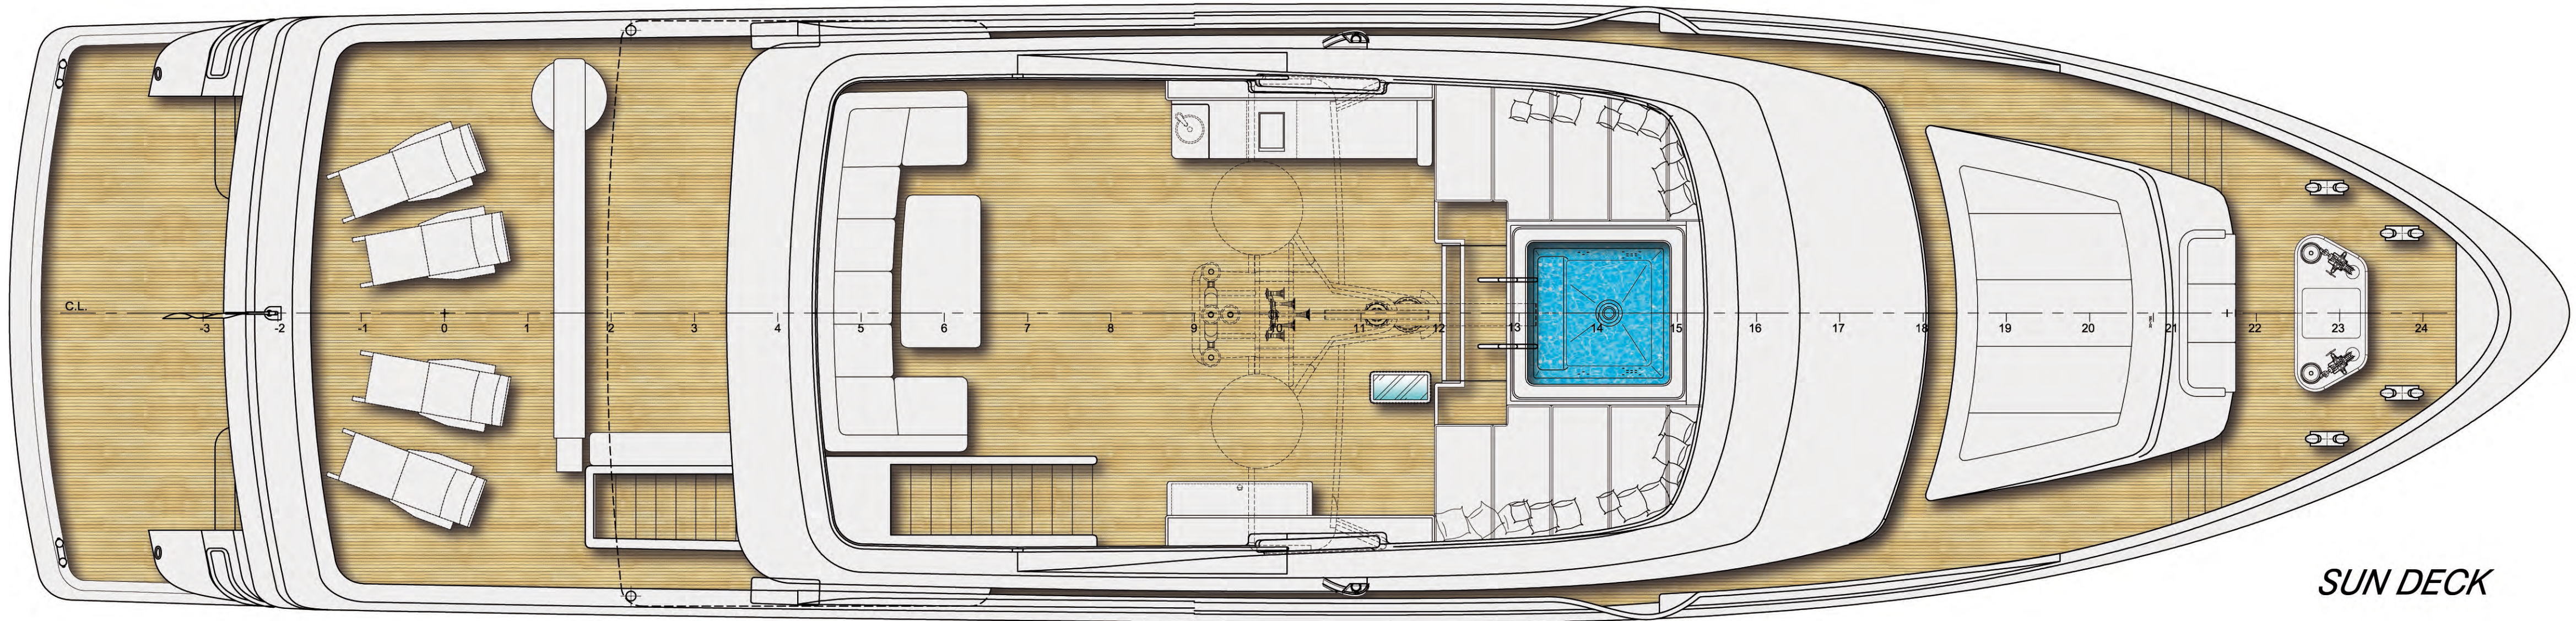

UPPER DECK

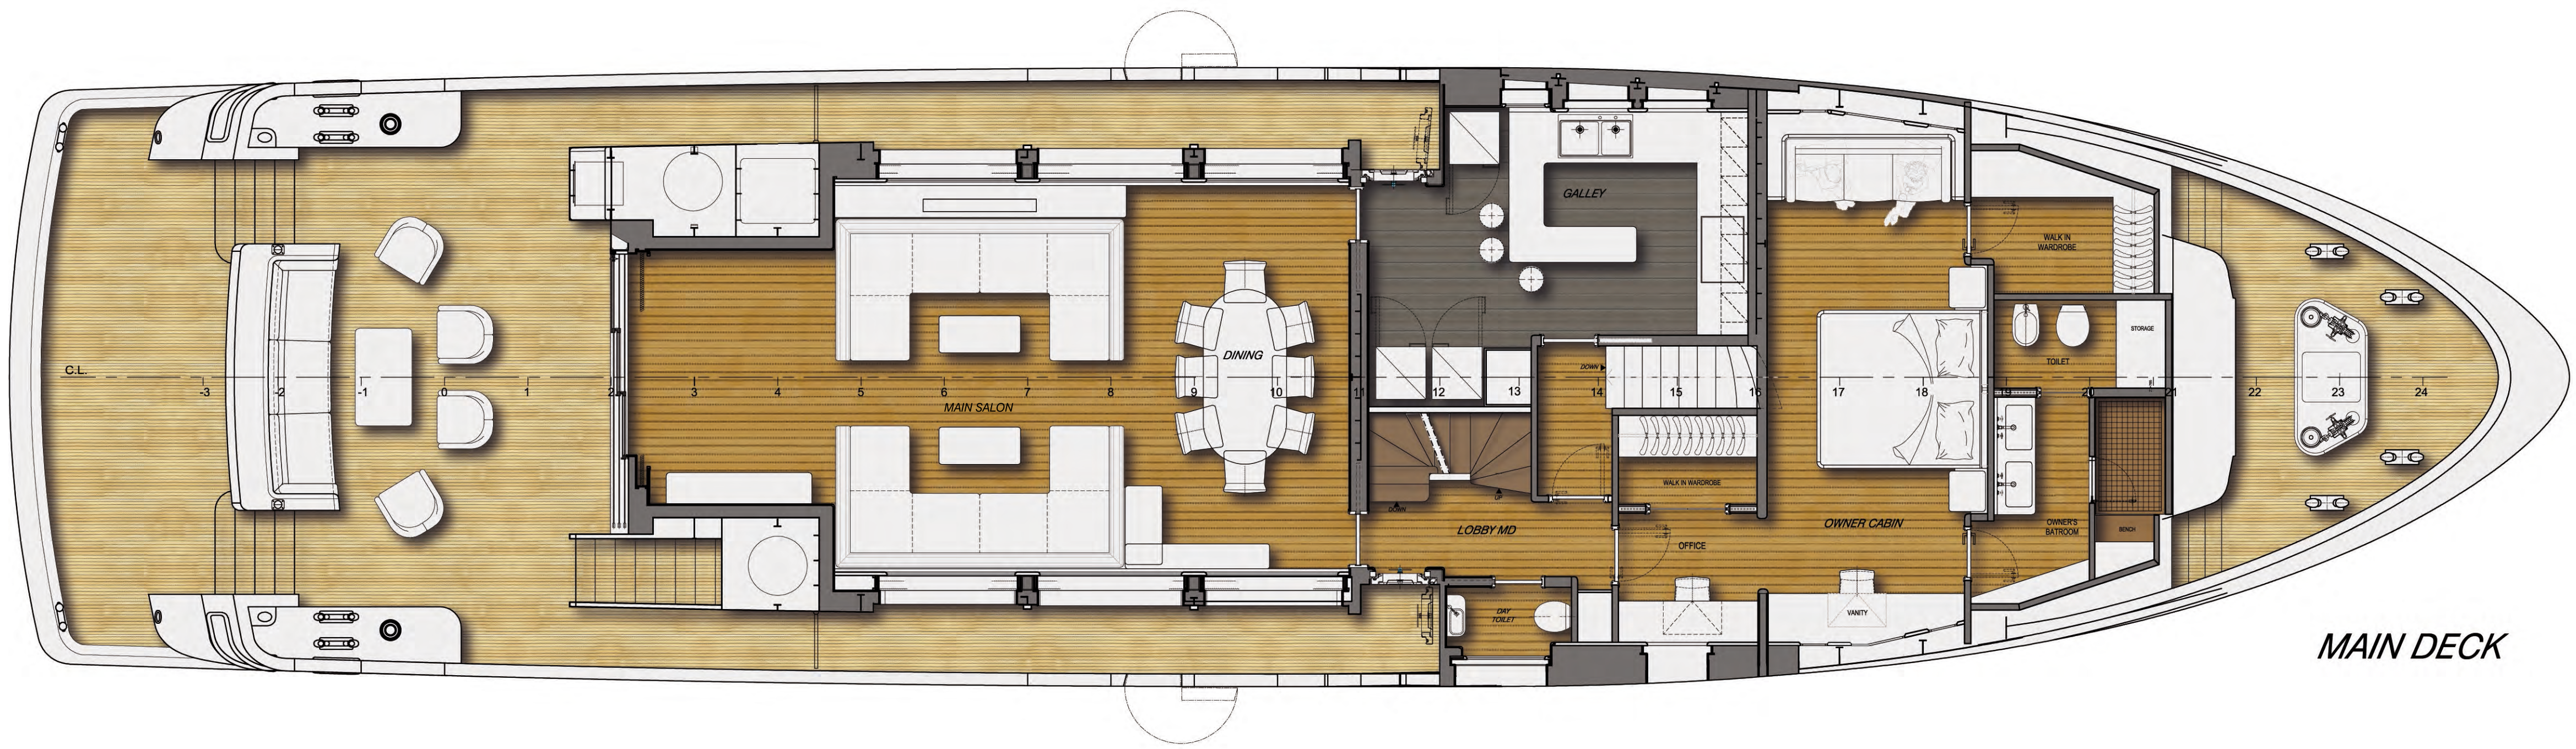

MAIN DECK



LOWER DECK

General Arrangement Plan			
Shipyard		PROJECT Darwin 102	
CANTIERE DELLE MARCHE		L.O.A. 30.80m x Max Beam 7.40m x Draught 4.00m	
Scale		1:50	Sheet AD
Issued date		27.06.2016	
Designers		PFA & PARTNERS SRL	
Interior design		approved by	A
Exterior design		A - preliminary	
		B - intermediate	
		C - As built	
		dwg code	102 GAP STANDARD MASTER AD
A TERMINE DI QUESTA SPECIALIZZAZIONE, IL PROGETTO E' CONSIDERATO COMPLETO E NON SARA' PIU' MODIFICATO. 